
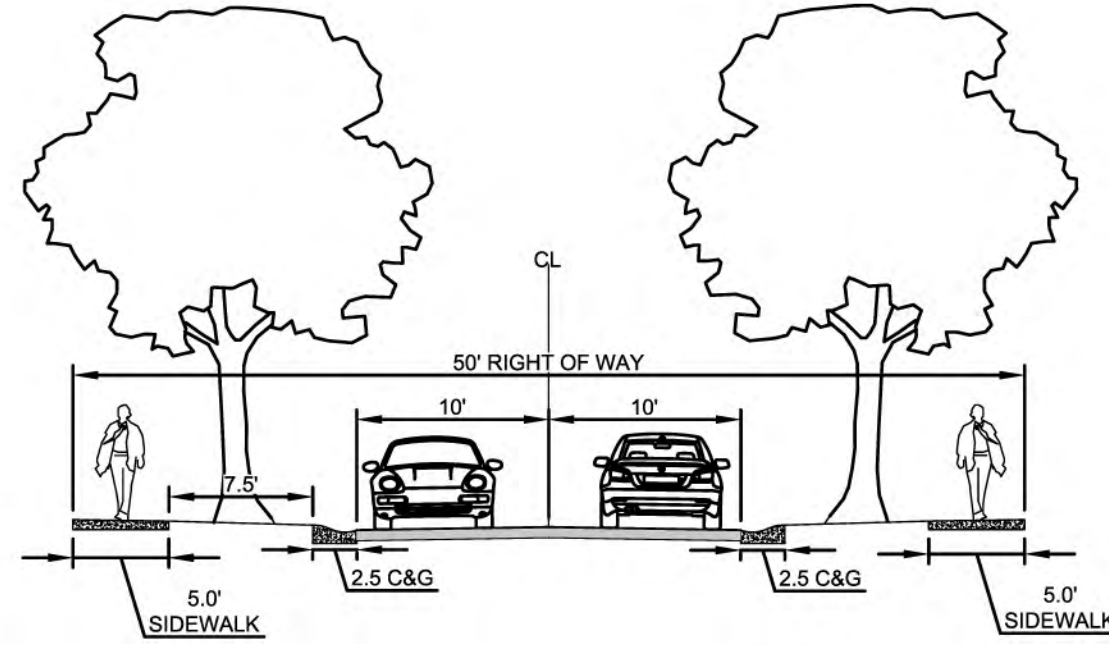


CAMBRIDGE SQUARE
 CORNELIUS, NC
 BARRINGER & SMITH PROPERTIES

SCHEMATIC SITE PLAN

M-D-YY
 CORPORATE CERTIFICATIONS
 NC PE: C-2930 NC LA: C-253
 SC ENG: NO. 3599 SC LA: NO. 211
 Project Manager: MEA
 Drawn By: MDH
 Checked By: MDL
 Date: 7/12/18
 Project Number: 18015
 Sheet Number:

L-100

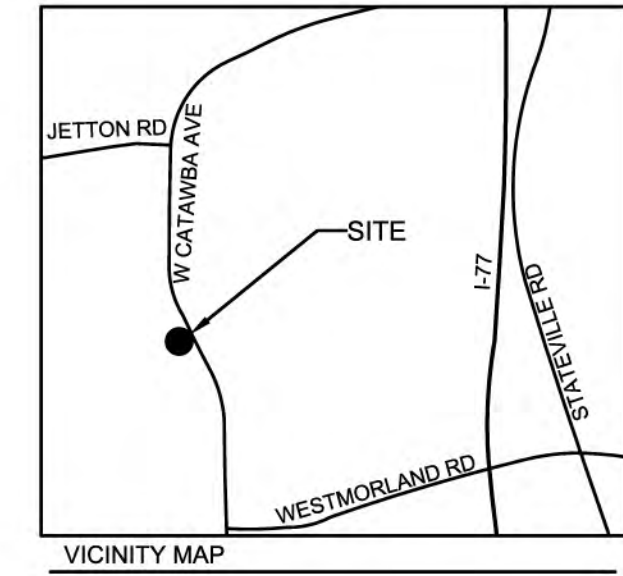

1 ROAD TYPE - LOCAL RESIDENTIAL STREET
 SCALE: 1" = 10'

This Plan Is A Preliminary Design.
 NOT Released For Construction.

SCALE: 1"=40'

No.	Date	By	Description
1	9/17/18	MDH	REVISIONS PER STAFF AND DEVELOPER COMMENTS
2	10/4/18	MDH	REVISIONS PER STAFF AND DEVELOPER COMMENTS

P:\2018 Jobs\18015 - Cornelius Mixed Use - Barringer\CAD\Sketch Planning\18015 Sketch Plan_ALT3 Render.dwg