


PROPOSED PLANTING, TYP.
 PROPOSED TYPE A-1 LANDSCAPE
 BUFFER (50' MIN. WIDTH)
 PROPOSED 10' MULTI-PURPOSE
 PATH

SCAPE BUFFER
 SCALE: 1"=100'
 TYPE: A-1, WIDTH: 50'

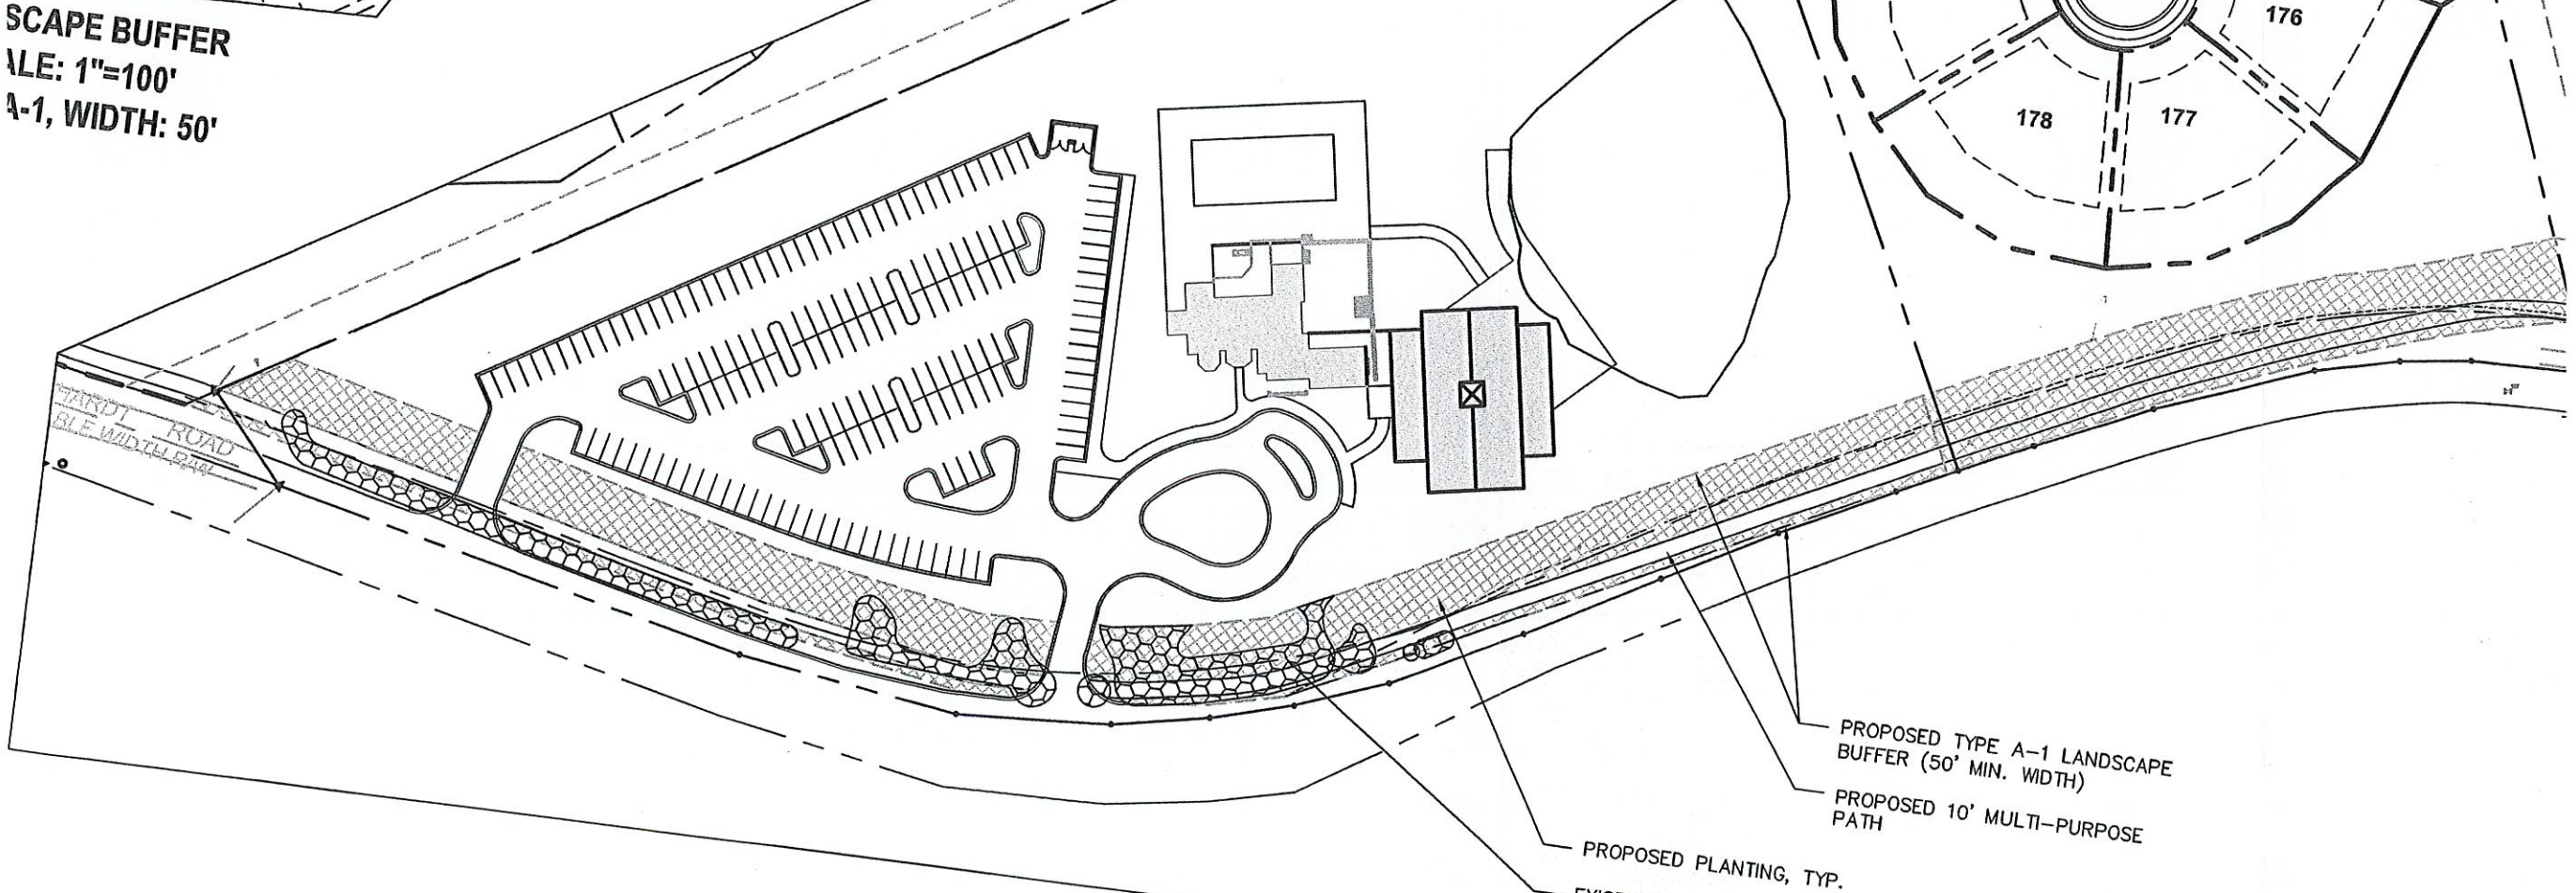

AMENITY LANDSCAPE BUFFER
 SCALE: 1"=100'
 TYPE: A-1, WIDTH: 50'