


SITE DATA:

SITE AREA: 1.32 AC

— MINIMUM REQUIRED PERVIOUS AREA: 0.397 AC (30%)

PROPOSED PERVIOUS AREA: 0.405 AC (30.6%)

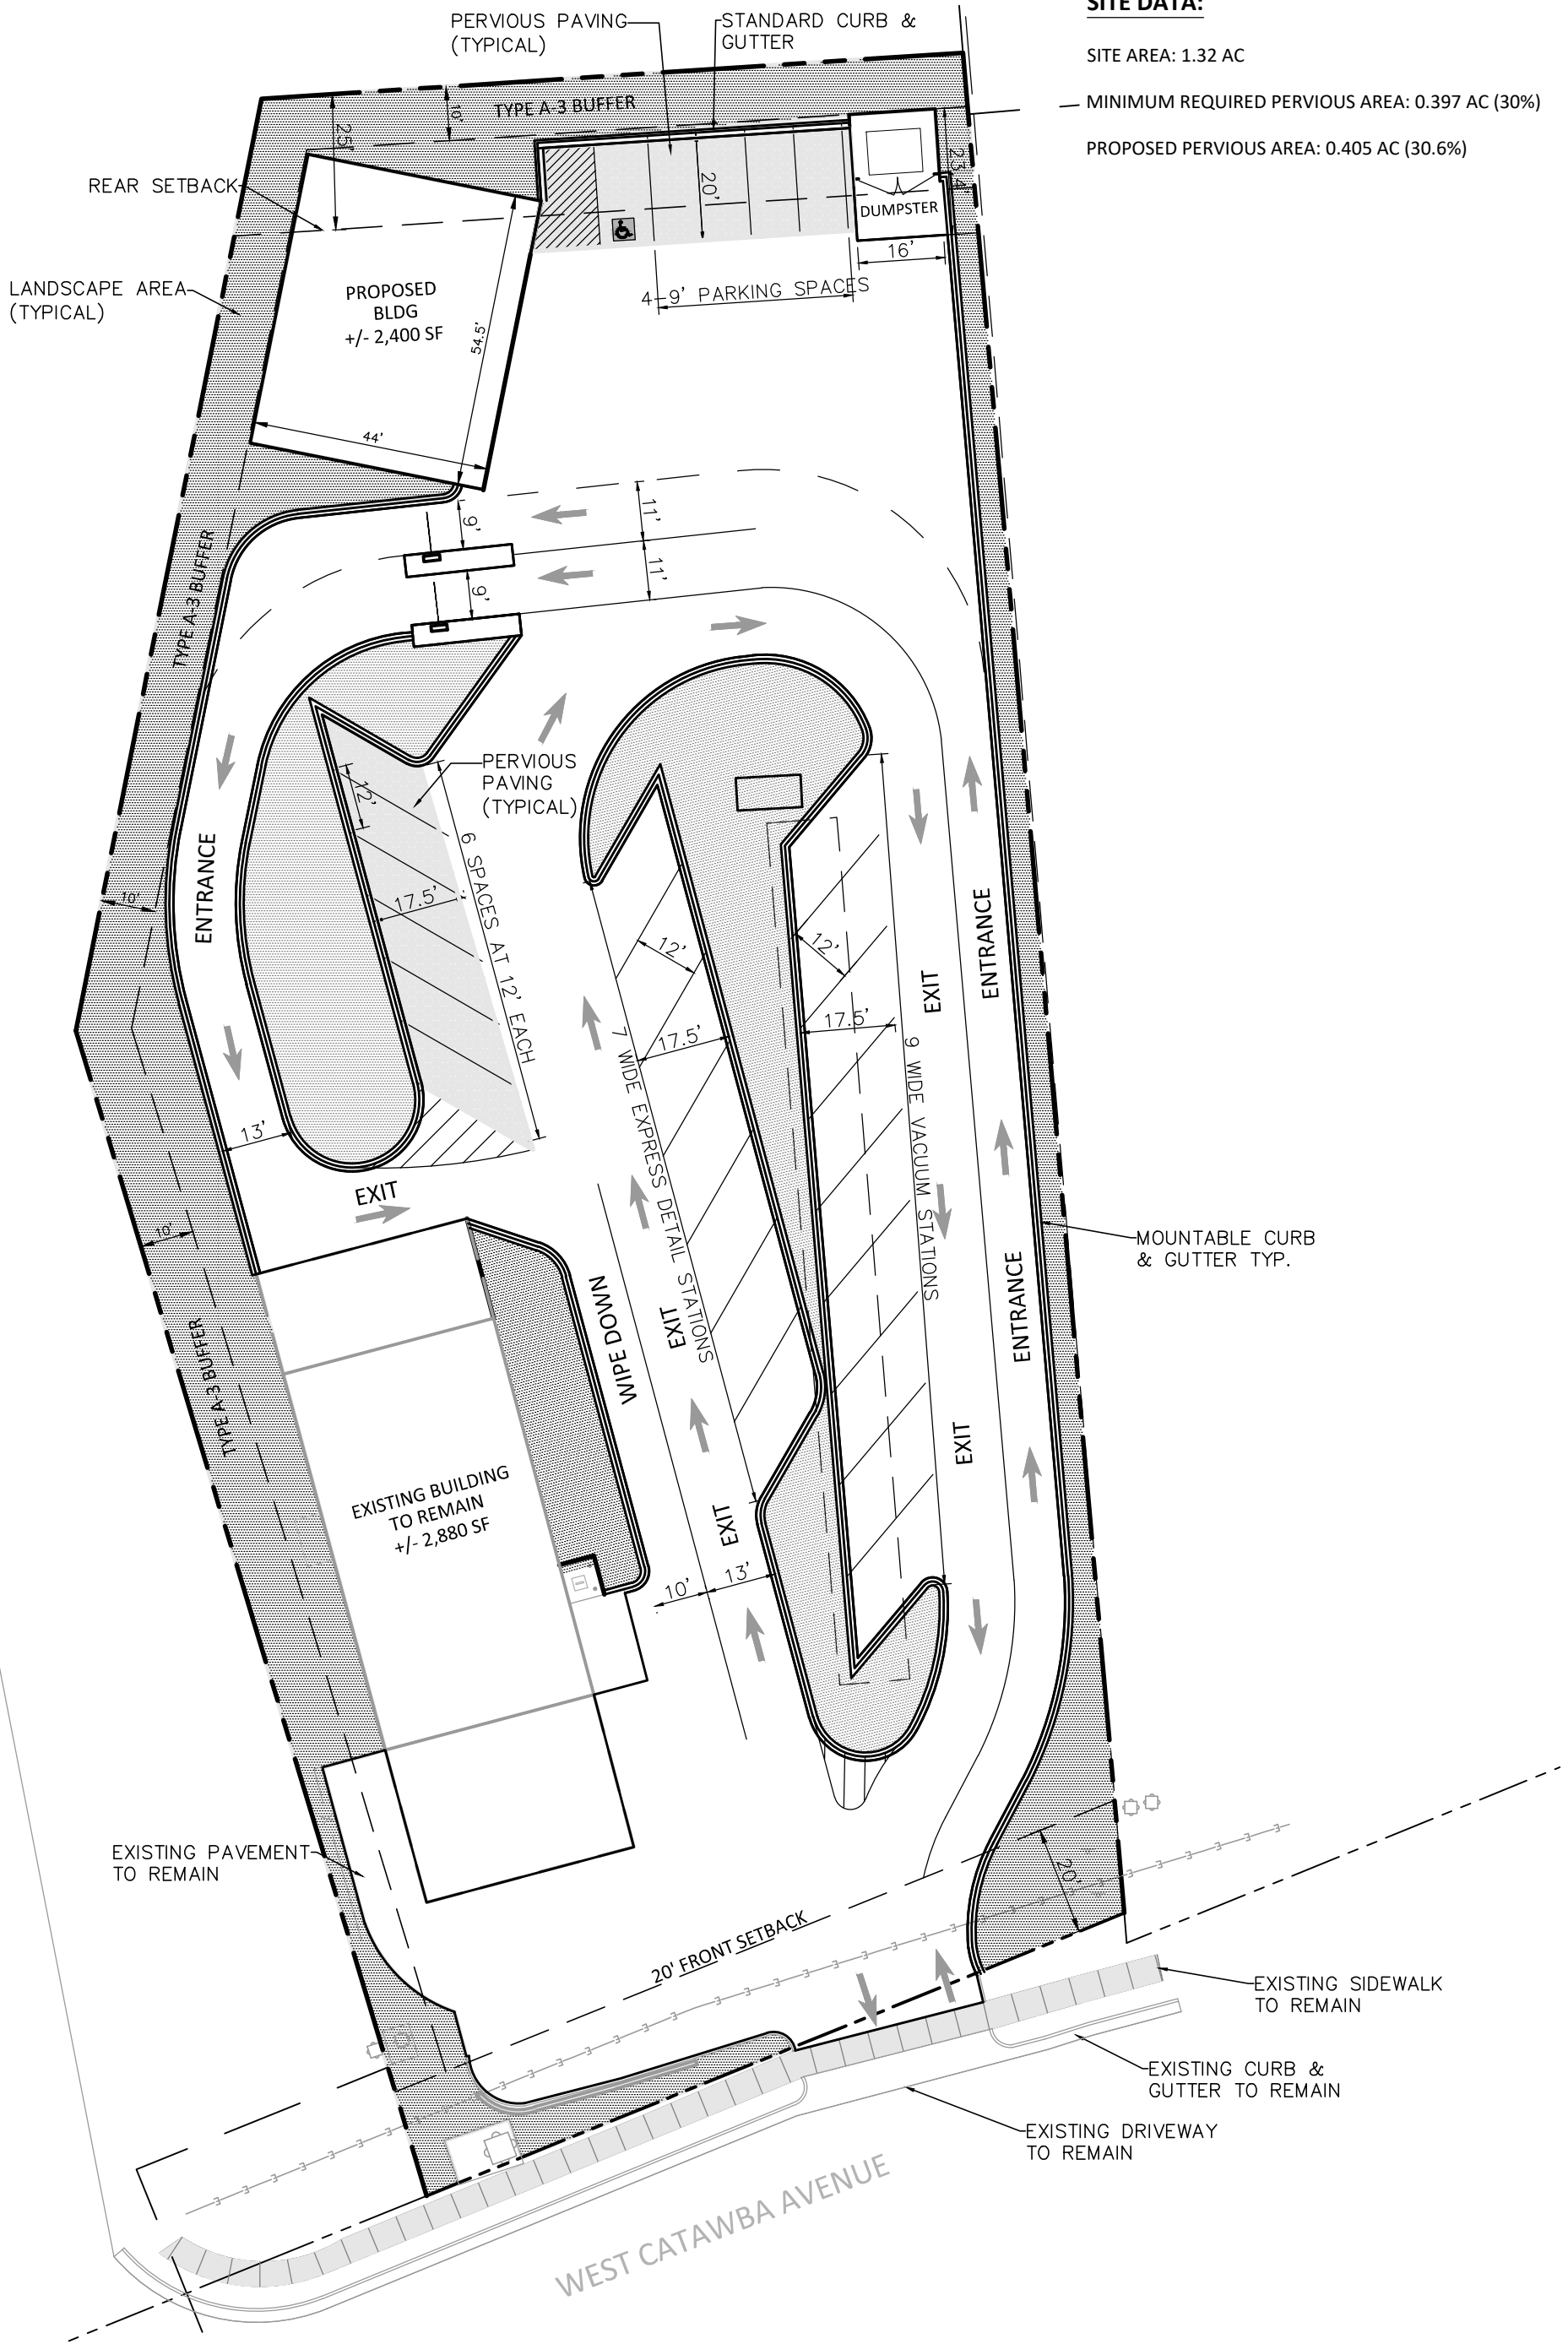

605 LEXINGTON AVENUE, SUITE 301
 CHARLOTTE, NC 28203
 P) 704-749-1432
 www.orsborn-eng.com

CAROLINA SPRINGS AUTO SPA
 CORNELIUS, NC
 JUNE 3, 2022

